

Client: 6TH & PROSPECT PARK

SITE

Date: 091304 Project #: 091304 SITE

Representative: Three Wishes

Model: Various


CSR: Jennifer Meikle

Scale: 1/8" = 1'-0"


FOR QUOTING ONLY

NOT FOR CONSTRUCTION

Layout is in accordance with ASTM F1487-98

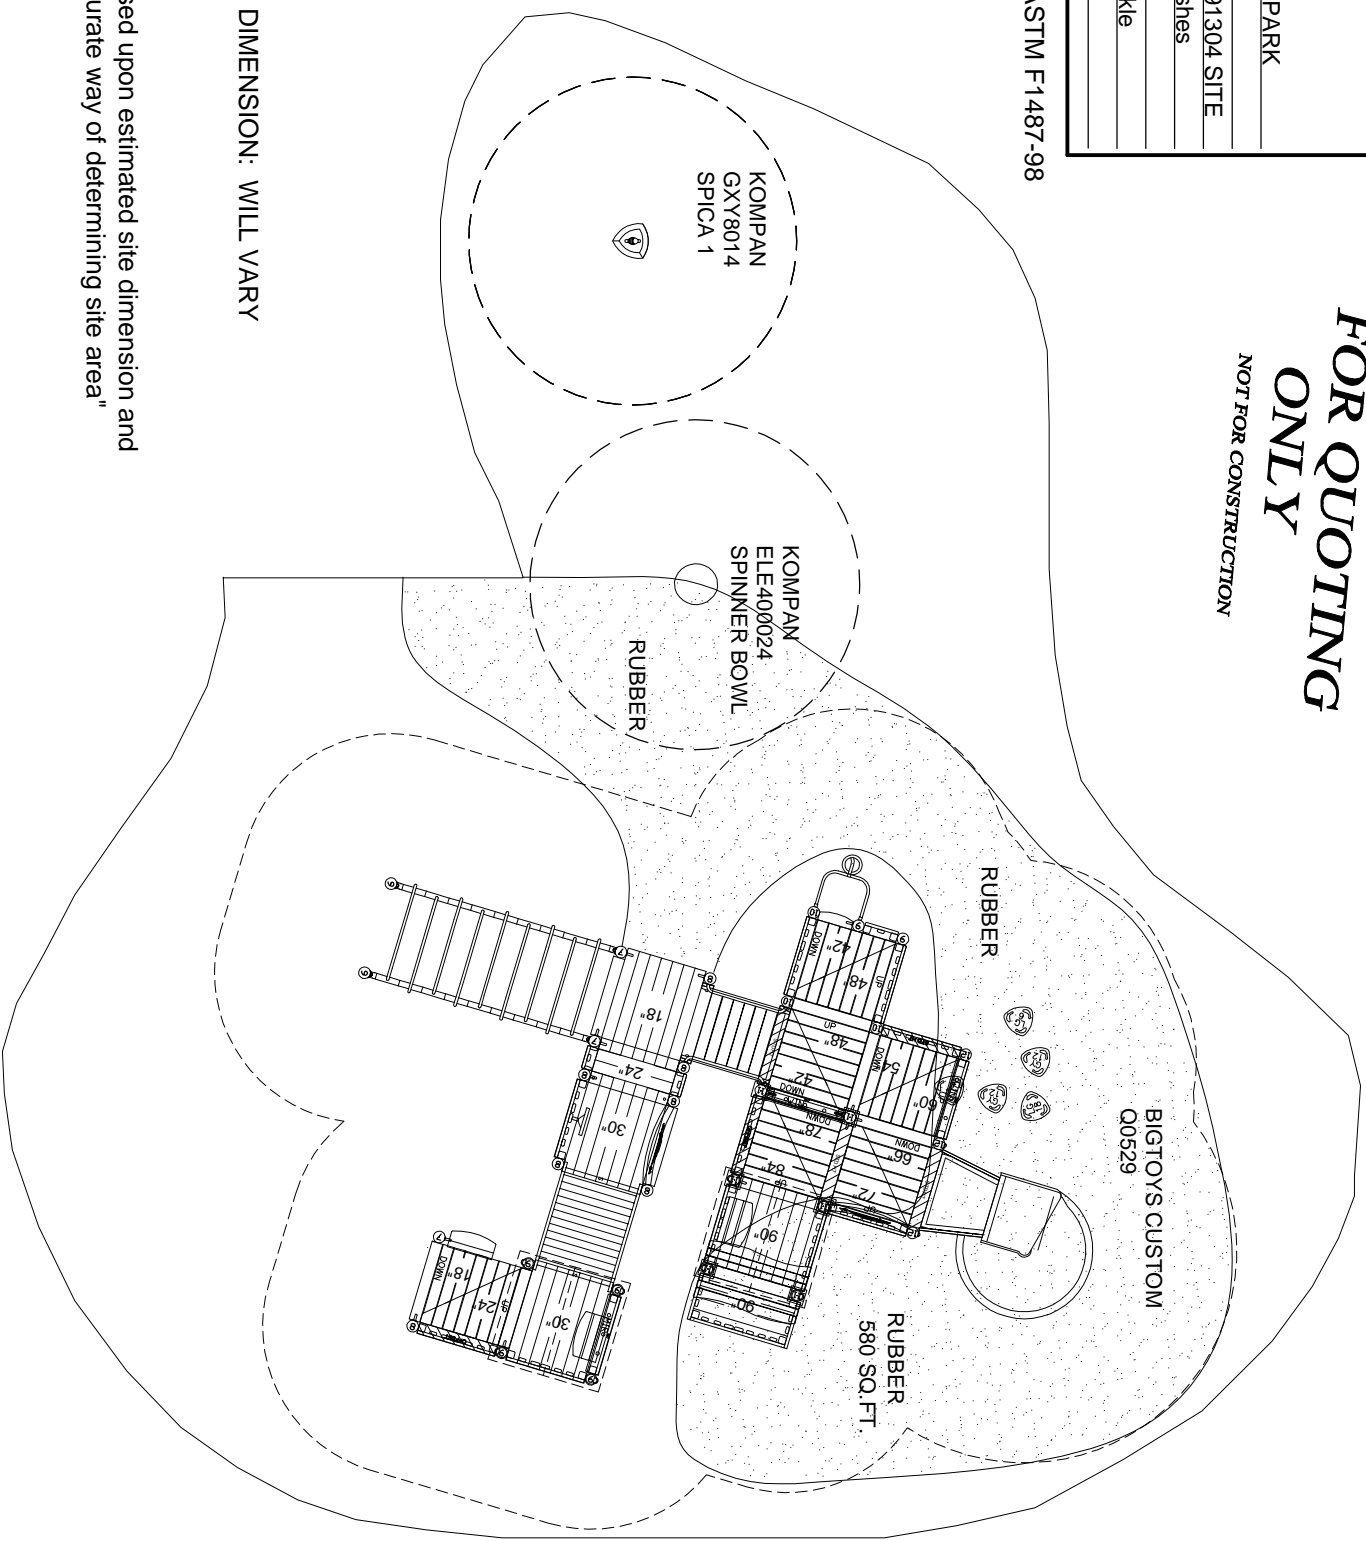

"Site representation is based upon estimated site dimension and cannot be used as an accurate way of determining site area"

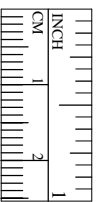

"The play area, including the recommended use zone, must be level to a maximum of 1 % slope."